




Mora Stranden
SKOLA

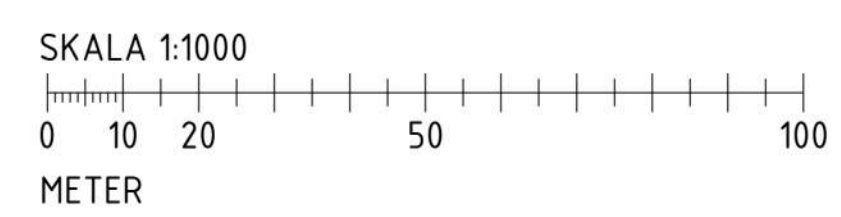

ILLUSTRATIONSPLAN

LA03

DATUM
230829

RITADIKONSTR. AV
TENGBOM

SKALA
1:1000 (A1)

